
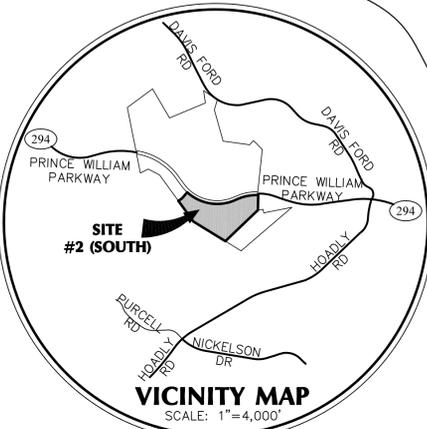


DATE	BY	REVISION

DES: DWN: CHK:
 FILE NO: D.P.#487
 SHEET 1 OF 1

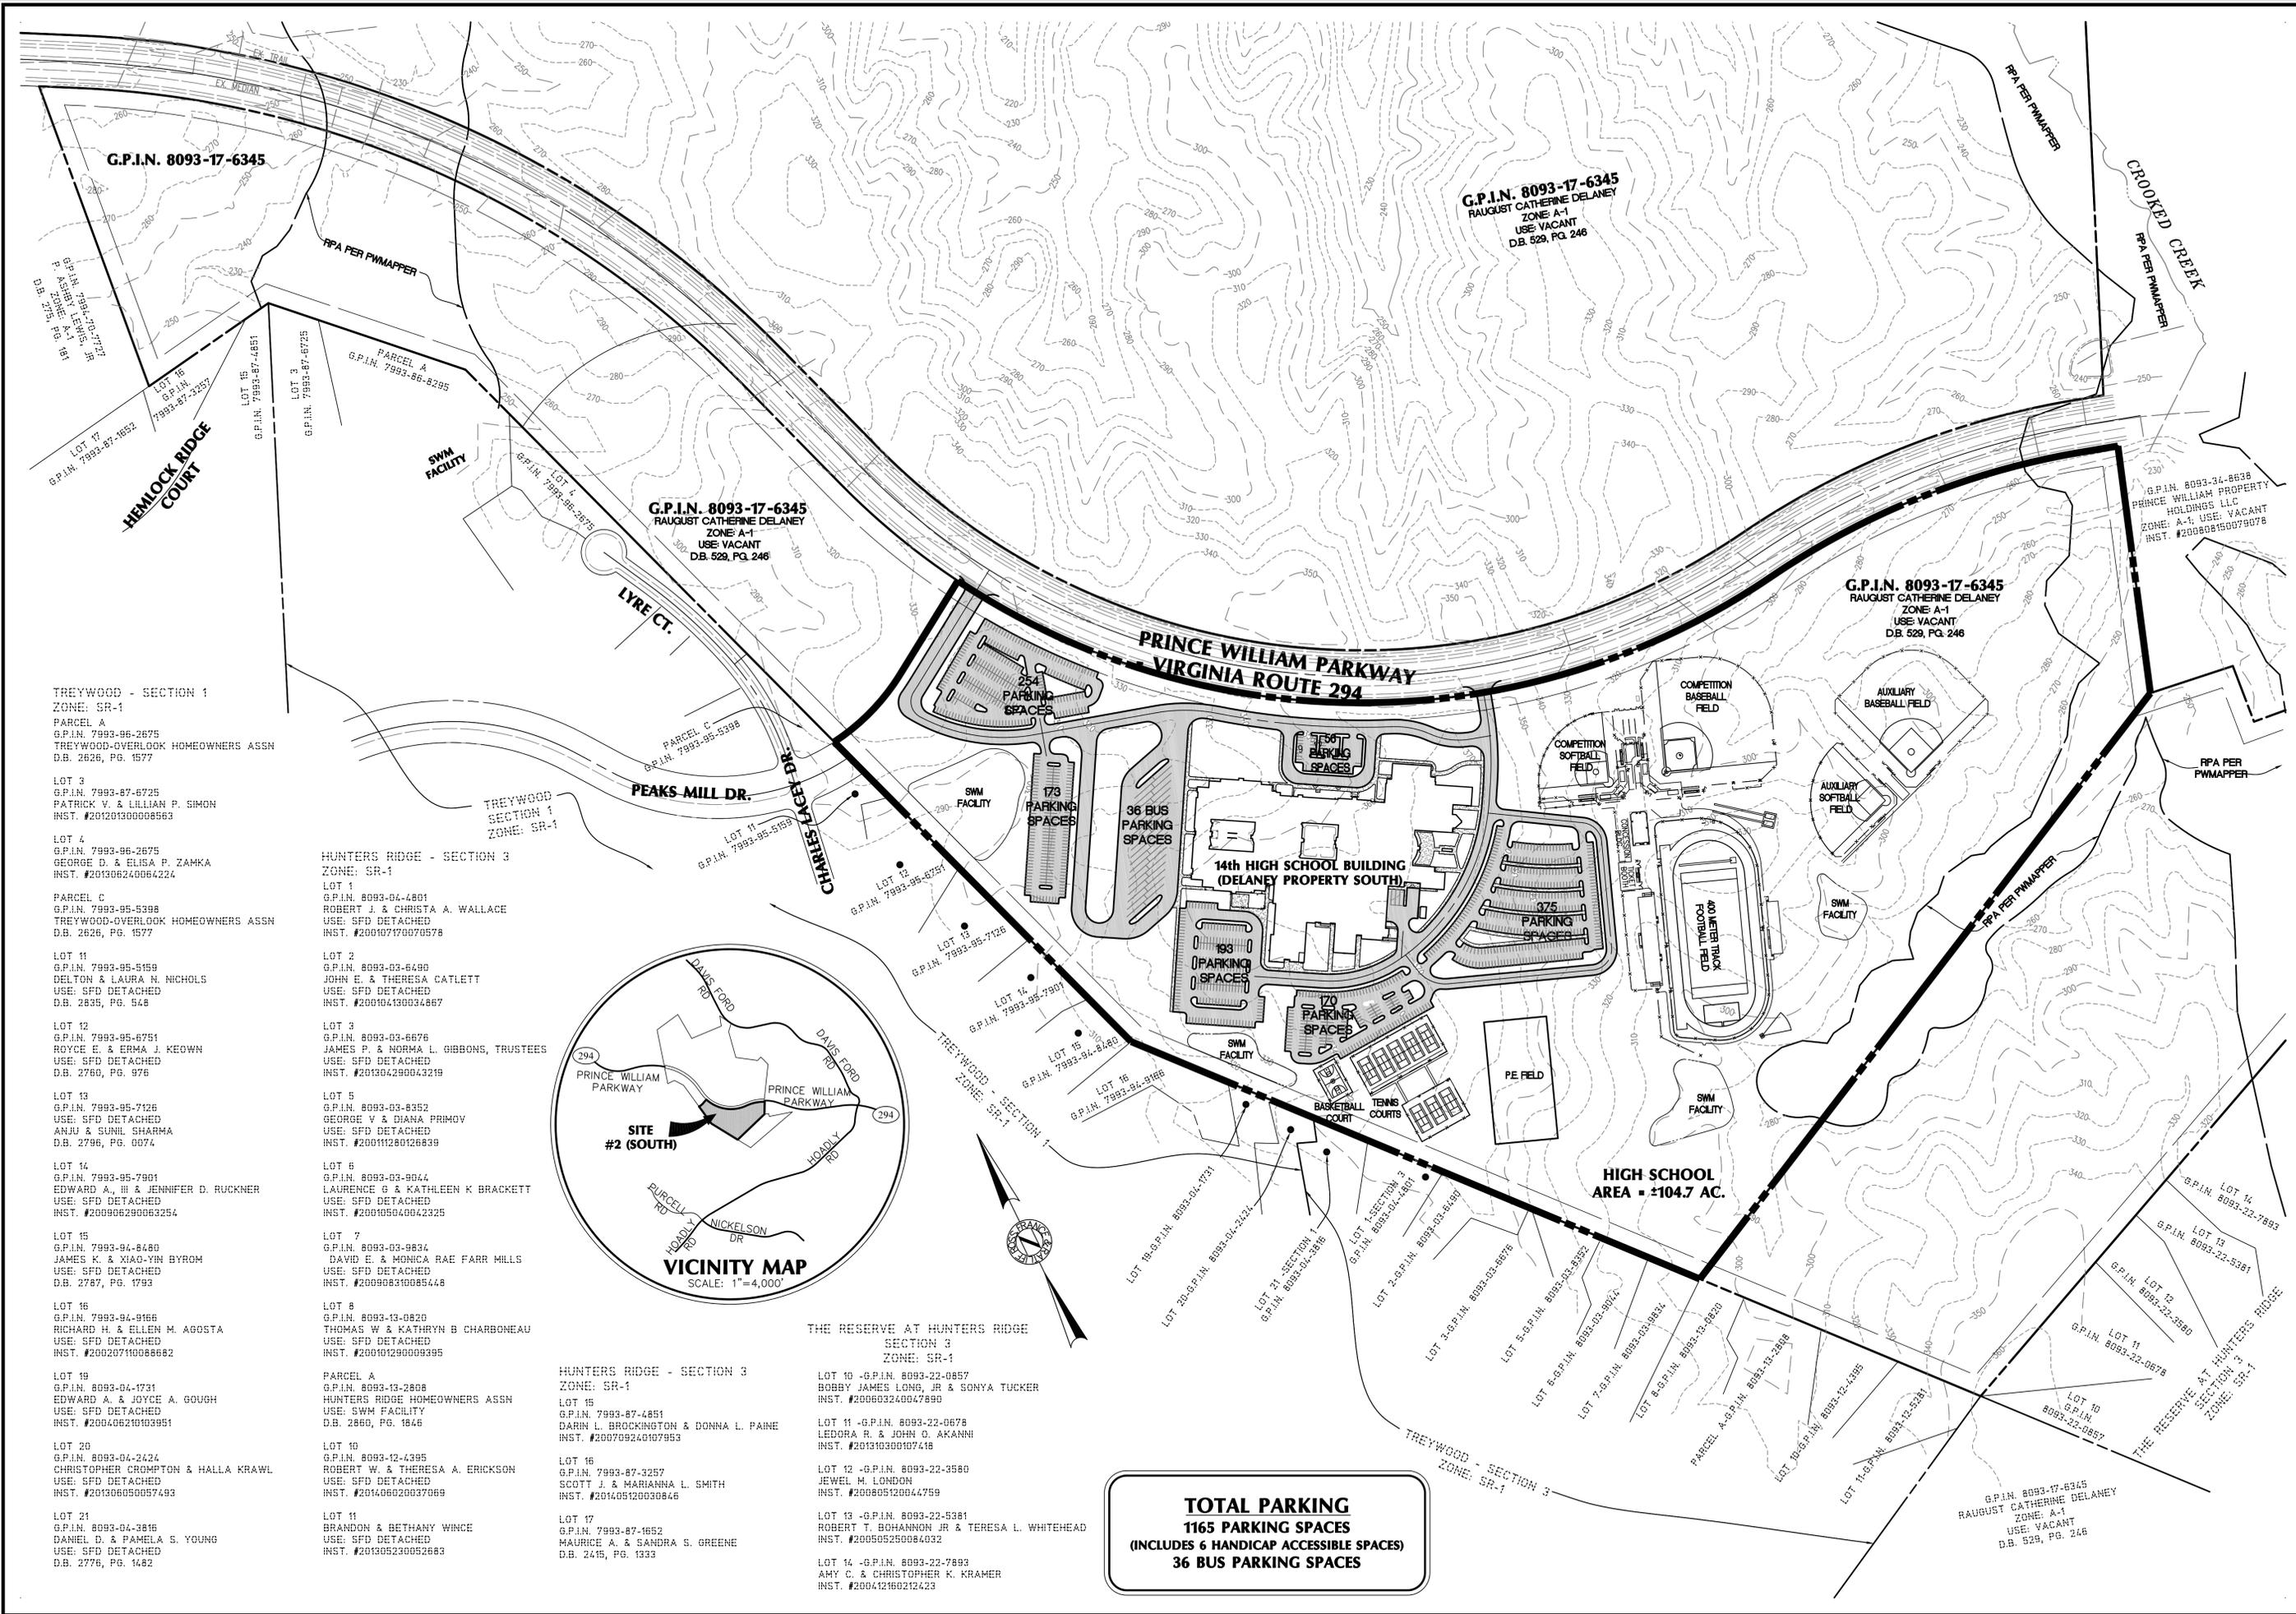

TOTAL PARKING
1165 PARKING SPACES
(INCLUDES 36 HANDICAP ACCESSIBLE SPACES)
36 BUS PARKING SPACES

TREYWOOD - SECTION 1
 ZONE: SR-1
 PARCEL A
 G.P.I.N. 7993-95-2675
 TREYWOOD-OVERLOOK HOMEOWNERS ASSN
 D.B. 2626, PG. 1577

LOT 3
 G.P.I.N. 7993-97-6725
 PATRICK V. & LILLIAN P. SIMON
 INST. #201201300008563

LOT 4
 G.P.I.N. 7993-96-2675
 GEORGE D. & ELISA P. ZAMKA
 INST. #201306240064224

PARCEL C
 G.P.I.N. 7993-95-5398
 TREYWOOD-OVERLOOK HOMEOWNERS ASSN
 D.B. 2626, PG. 1577

LOT 11
 G.P.I.N. 7993-95-5159
 DELTON & LAURA N. NICHOLS
 USE: SFD DETACHED
 D.B. 2635, PG. 548

LOT 12
 G.P.I.N. 7993-95-6751
 ROYCE E. & ERMA J. KEOWN
 USE: SFD DETACHED
 D.B. 2760, PG. 976

LOT 13
 G.P.I.N. 7993-95-7126
 USE: SFD DETACHED
 ANJU & SUNIL SHARMA
 D.B. 2796, PG. 0074

LOT 14
 G.P.I.N. 7993-95-7901
 EDWARD A., III & JENNIFER D. RUCKNER
 USE: SFD DETACHED
 INST. #200906290063254

LOT 15
 G.P.I.N. 7993-94-8480
 JAMES K. & XIAO-YIN BYROM
 USE: SFD DETACHED
 D.B. 2787, PG. 1793

LOT 16
 G.P.I.N. 7993-94-9166
 RICHARD H. & ELLEN M. AGOSTA
 USE: SFD DETACHED
 INST. #200207110088682

LOT 19
 G.P.I.N. 8093-04-1731
 EDWARD A. & JOYCE A. GOUGH
 USE: SFD DETACHED
 INST. #200406210103951

LOT 20
 G.P.I.N. 8093-04-2424
 CHRISTOPHER CROMPTON & HALLA KRAWL
 USE: SFD DETACHED
 INST. #201306050057493

LOT 21
 G.P.I.N. 8093-04-3816
 DANIEL D. & PAMELA S. YOUNG
 USE: SFD DETACHED
 D.B. 2776, PG. 1482

HUNTERS RIDGE - SECTION 3
 ZONE: SR-1

LOT 1
 G.P.I.N. 8093-04-4801
 ROBERT J. & CHRISTA A. WALLACE
 USE: SFD DETACHED
 INST. #200107170070576

LOT 2
 G.P.I.N. 8093-03-6490
 JOHN E. & THERESA CATLETT
 USE: SFD DETACHED
 INST. #200104130034667

LOT 3
 G.P.I.N. 8093-03-6676
 JAMES P. & NORMA L. GIBBONS, TRUSTEES
 USE: SFD DETACHED
 INST. #201304280043219

LOT 5
 G.P.I.N. 8093-03-8352
 GEORGE V. & DIANA PRIMOV
 USE: SFD DETACHED
 INST. #20011280126839

LOT 6
 G.P.I.N. 8093-03-9044
 LAURENCE G. & KATHLEEN K. BRACKETT
 USE: SFD DETACHED
 INST. #200105040042325

LOT 7
 G.P.I.N. 8093-03-9834
 DAVID E. & MONICA RAE FARR MILLS
 USE: SFD DETACHED
 INST. #200908310085448

LOT 8
 G.P.I.N. 8093-13-0820
 THOMAS W. & KATHRYN B. CHARBONEAU
 USE: SFD DETACHED
 INST. #200101290009395

PARCEL A
 G.P.I.N. 8093-13-2808
 HUNTERS RIDGE HOMEOWNERS ASSN
 USE: SFD DETACHED
 D.B. 2860, PG. 1846

LOT 10
 G.P.I.N. 8093-12-4395
 ROBERT W. & THERESA A. ERICKSON
 USE: SFD DETACHED
 INST. #201406020037069

LOT 11
 BRANDON & BETHANY WINGE
 USE: SFD DETACHED
 INST. #201305230052683

HUNTERS RIDGE - SECTION 3
 ZONE: SR-1

LOT 15
 G.P.I.N. 7993-87-4851
 DARIN L. BROCKINGTON & DONNA L. PAINE
 INST. #200709240107953

LOT 16
 G.P.I.N. 7993-87-3257
 SCOTT J. & MARIANNA L. SMITH
 INST. #201405120030846

LOT 17
 G.P.I.N. 7993-87-1652
 MAURICE A. & SANDRA S. GREENE
 D.B. 2415, PG. 1333

THE RESERVE AT HUNTERS RIDGE
 SECTION 3
 ZONE: SR-1

LOT 10 -G.P.I.N. 8093-22-0857
 BOBBY JAMES LONG, JR & SONIA TUCKER
 INST. #200603240047890

LOT 11 -G.P.I.N. 8093-22-0878
 LEDORA R. & JOHN O. AKANNI
 INST. #20130306107416

LOT 12 -G.P.I.N. 8093-22-3580
 JEWEL M. LONDON
 INST. #200805120044759

LOT 13 -G.P.I.N. 8093-22-5361
 ROBERT T. BOHANNON JR & TERESA L. WHITEHEAD
 INST. #200505250084032

LOT 14 -G.P.I.N. 8093-22-7893
 AMY C. & CHRISTOPHER K. KRAMER
 INST. #200412160212423