


4866 DUNSTON RED AVENUE, SUITE 201 WOODBRIDGE, VIRGINIA 22192  
PH: 703-585-4585 FAX: 703-585-4175

OVERALL PLAN


HOADLY FALLS  
PHASE II

OCCOQUAN MAGISTERIAL DISTRICT  
PRINCE WILLIAM COUNTY, VA

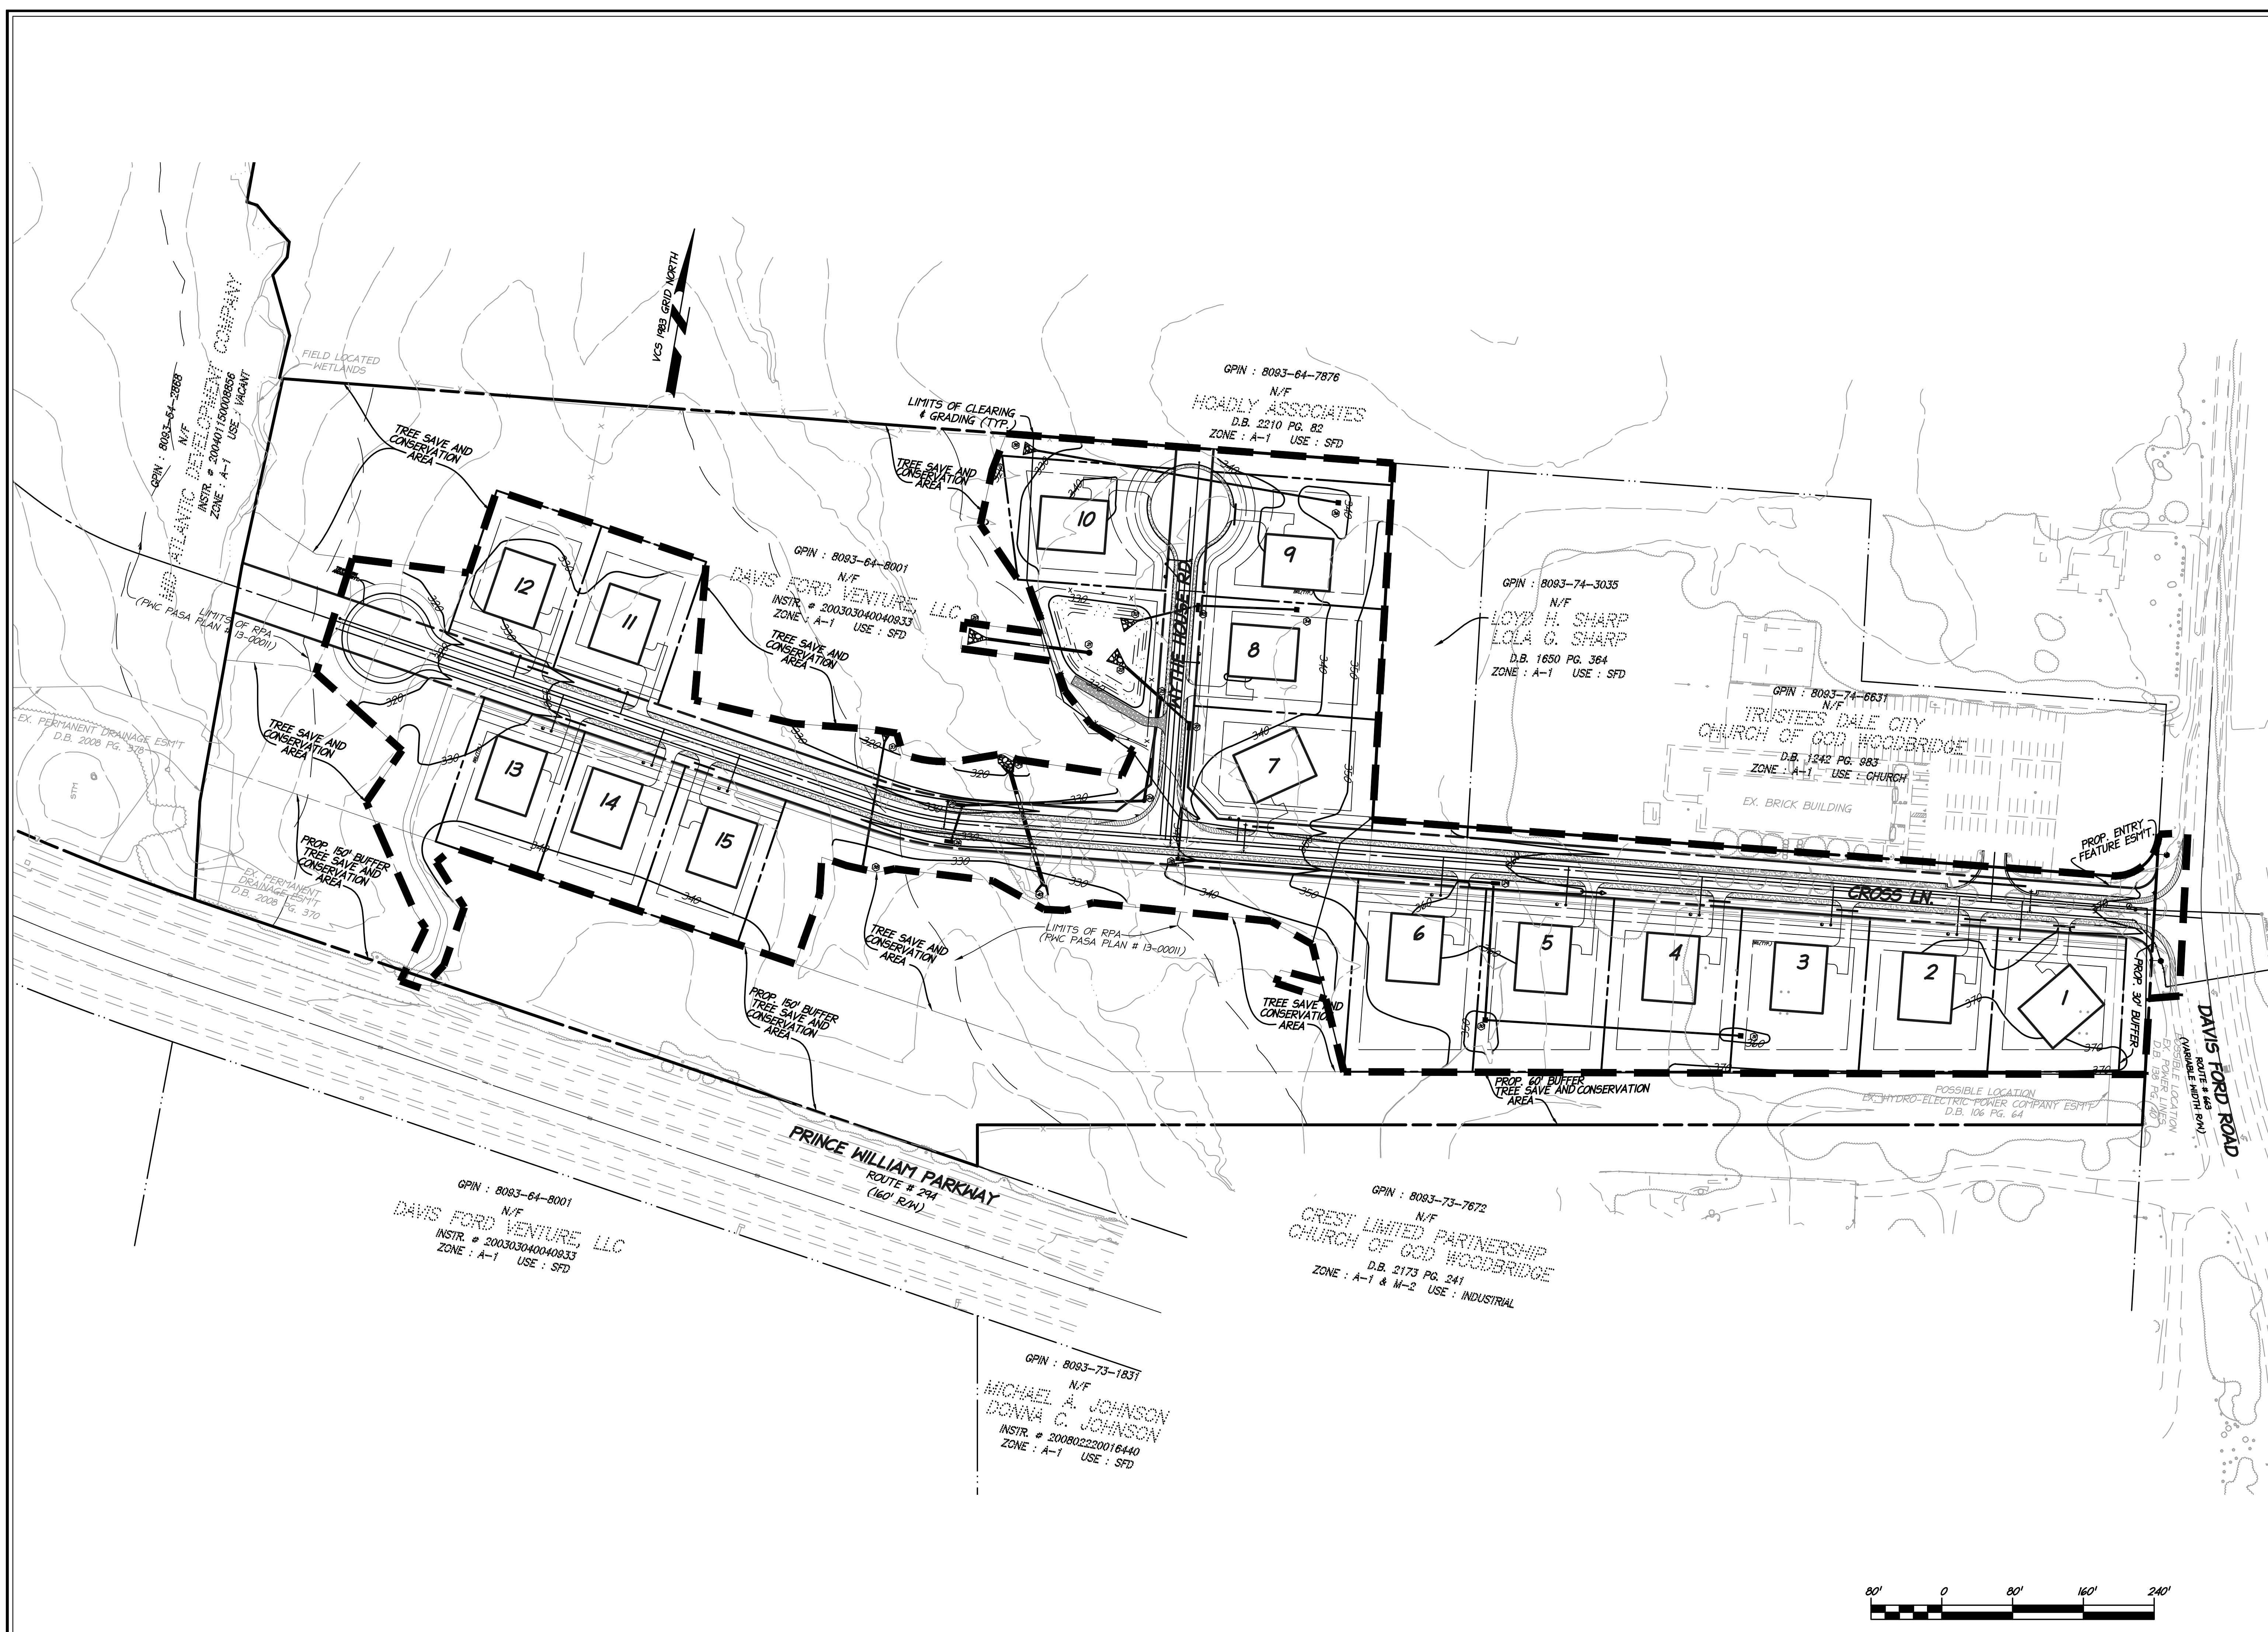

DATE	DESIGN NO.	DESCRIPTION	REVISION APPROVED BY:	REVIEW BY:	APPROVED DATE

I HEREBY CERTIFY THAT OTHER THAN THE REVISIONS SHOWN HEREON, NO OTHER CHANGES HAVE BEEN MADE.

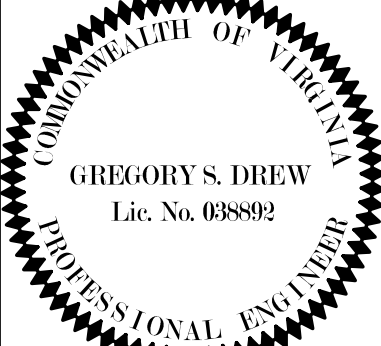

SCALE:  
1" = 80'

SHEET 4  
OF 45

DATE: 3/21/2016

DRAFT: PDR CHECK: GSD

FILE NUMBER: 15078-2-1 SDR2016-00074

