


NO.	DESCRIPTION	DATE
FOR NOTES AND TABULATIONS, SEE SHEET 4.
 FOR LANDSCAPING PLAN, SEE SHEET 5.
 FOR ROUTE 234 IMPROVEMENTS, SEE SHEET 6.

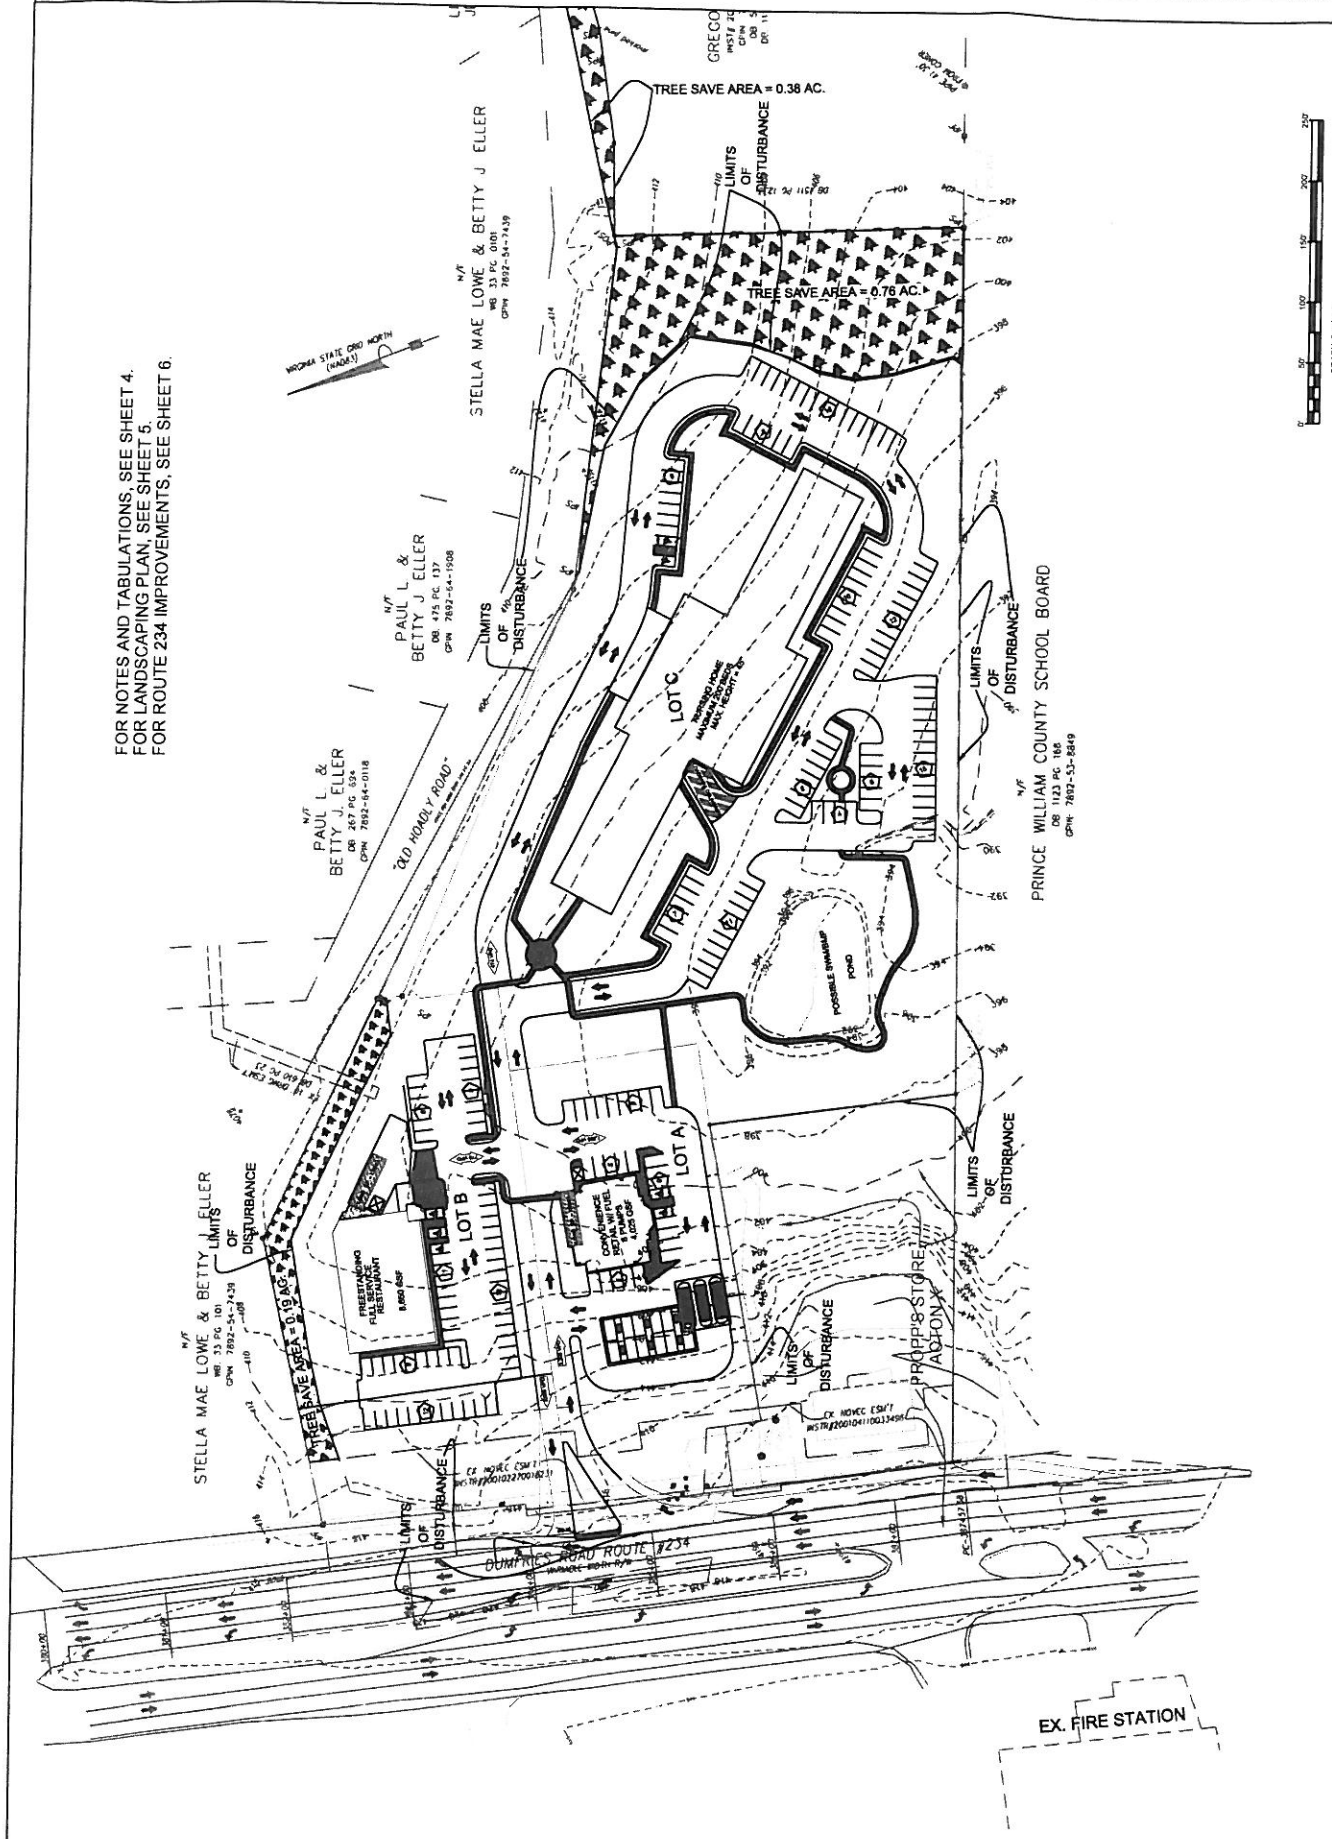

GRAPHIC SCALE 1" = 50'

DATE: AUGUST 11, 2010
 FILE NO.: 08-1123-PC-166


NOTE: PLANTINGS SHOWN IN PLAN VIEW ARE ILLUSTRATIVE ONLY.
ACTUAL PLANTINGS SHALL COMPLY WITH TABULATIONS ON SHEET 4.



LANDSCAPE BUFFER SCHEMATIC



N/T






LANDSCAPE PLAN
ROUTE 234
GEISLER PROPERTY

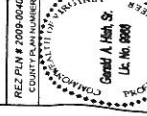

DATE	DESCRIPTION
12/20/10	ISSUED FOR PERMIT
