

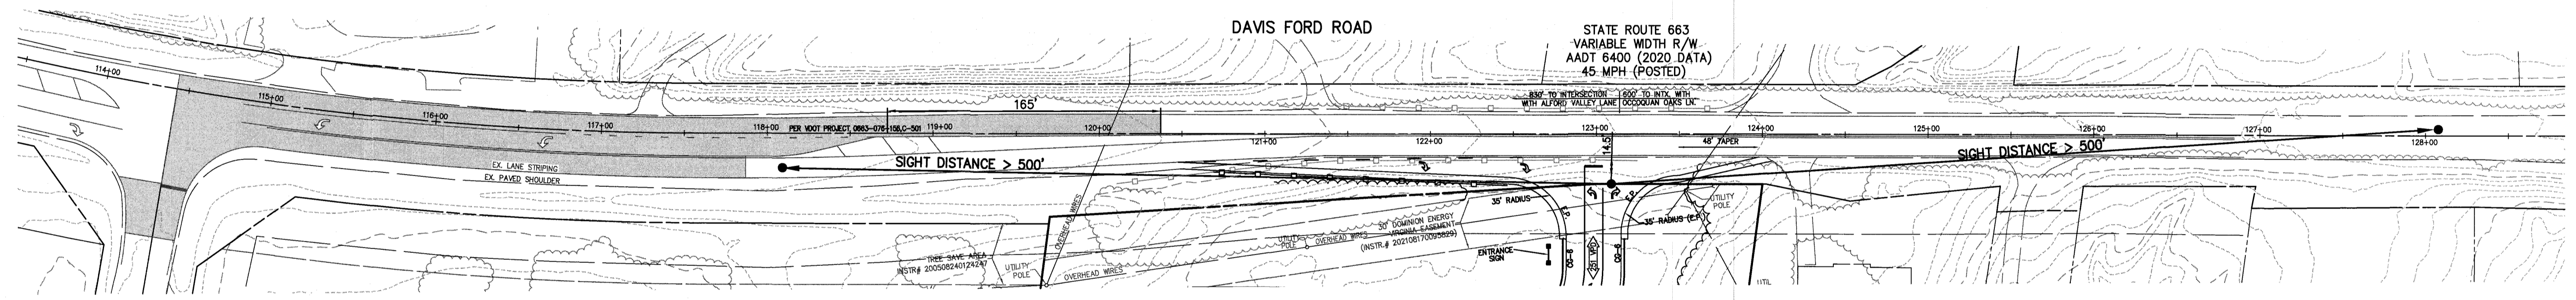


DAVIS FORD ROAD
 STATE ROUTE 663
 VARIABLE WIDTH R/W
 AADT 6400 (2020 DATA)
 45 MPH (POSTED)

FUNCTIONAL AREA OF THE INTERSECTION

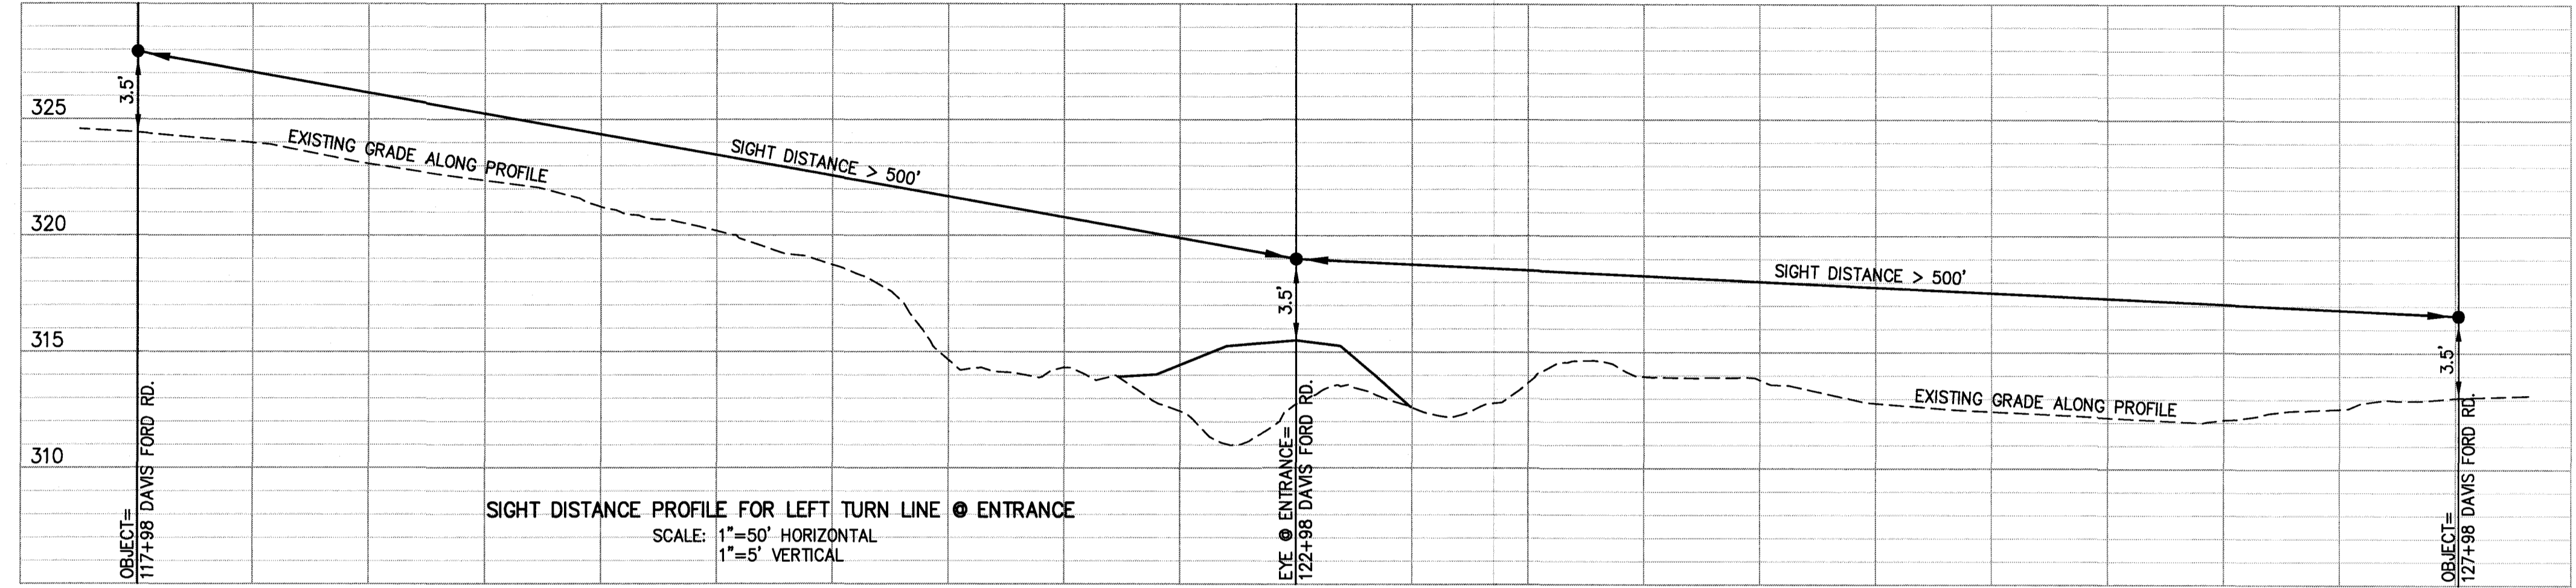

DAVIS FORD ROAD
 STATE ROUTE 663
 VARIABLE WIDTH R/W
 AADT 6400 (2020 DATA)
 45 MPH (POSTED)

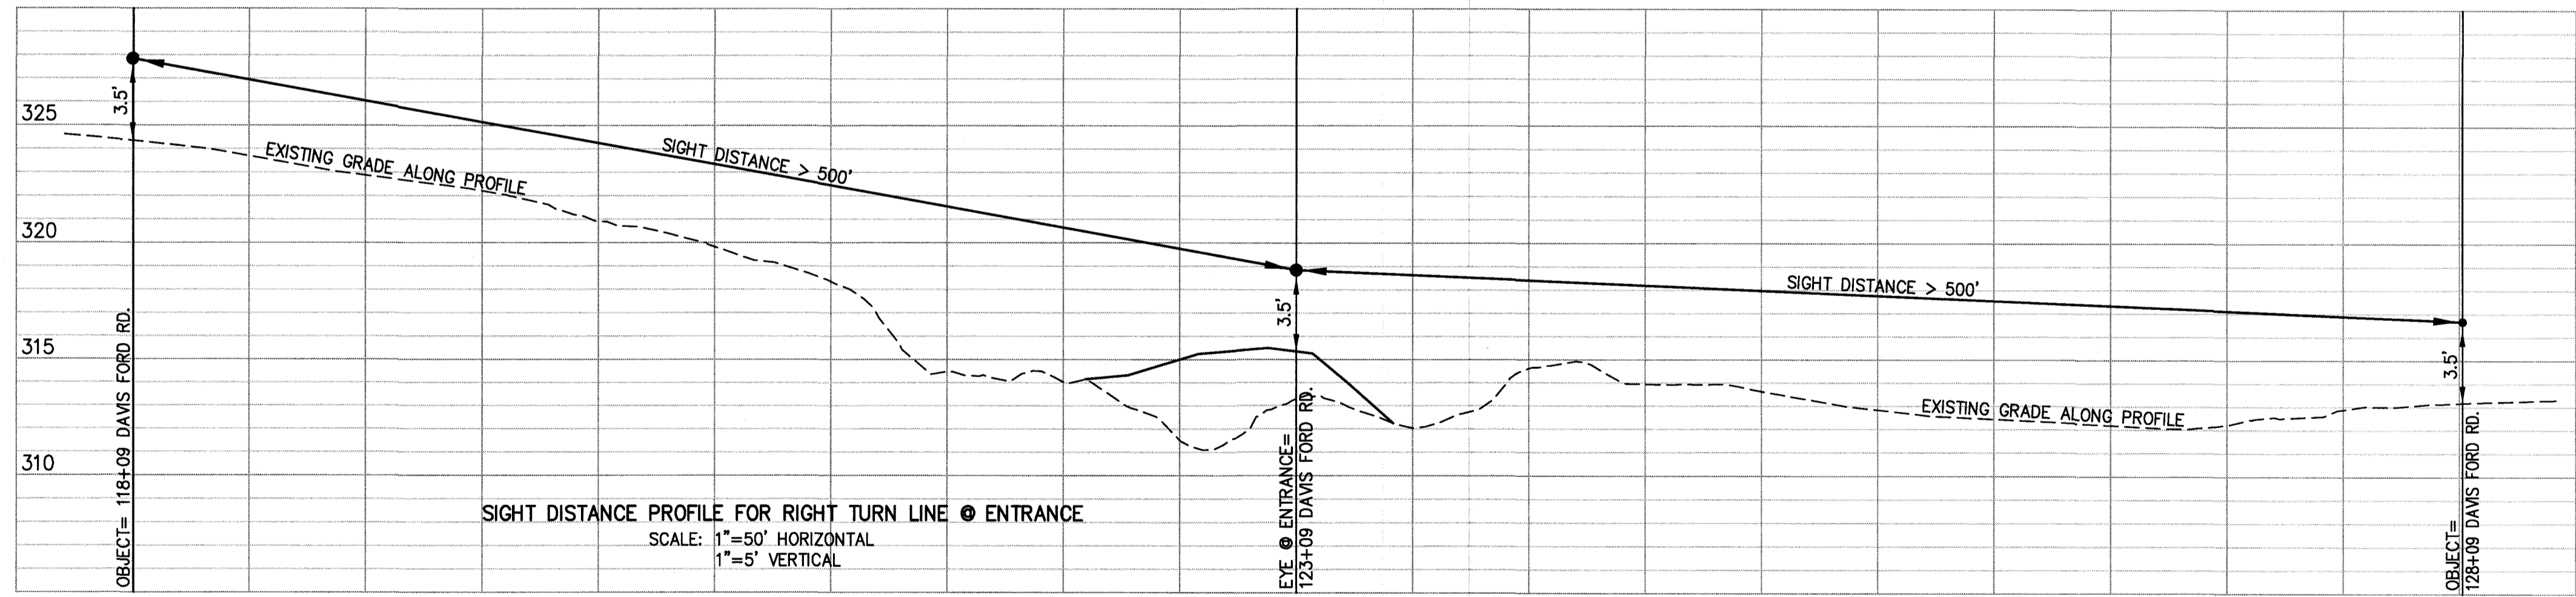


SPECIAL USE PERMIT# SUP2020-00019

SPECIAL USE PERMIT PLAN / SIGHT DISTANCE VERIFICATION

TRANSFORMATION TEMPLE
 INTERNATIONAL CHURCH

OCOQUAN MAGISTERIAL DISTRICT
 PRINCE WILLIAM COUNTY, VIRGINIA

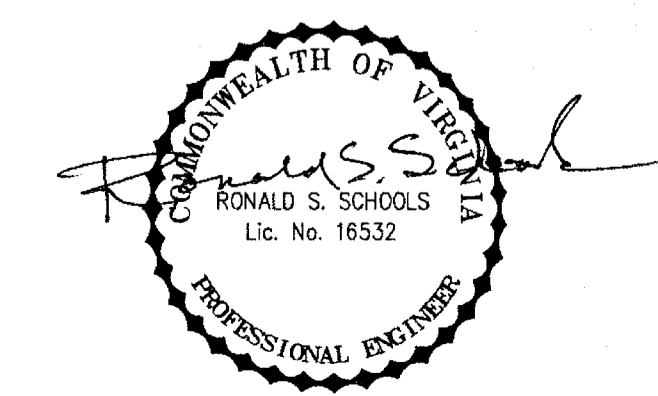

SCHOOLS & TOWNSEND, P.C.
 ENGINEERS SURVEYORS
 9252 MOSBY STREET MANASSAS, VIRGINIA 20110
 703-368-8001 631-2995 FAX 703-368-9950

DATE: 06/05/2022 SCALE: AS SHOWN FILE: PL-228
 DRAWN BY: MS CHECKED BY: RS SHEET 3 OF 3