


13175-001

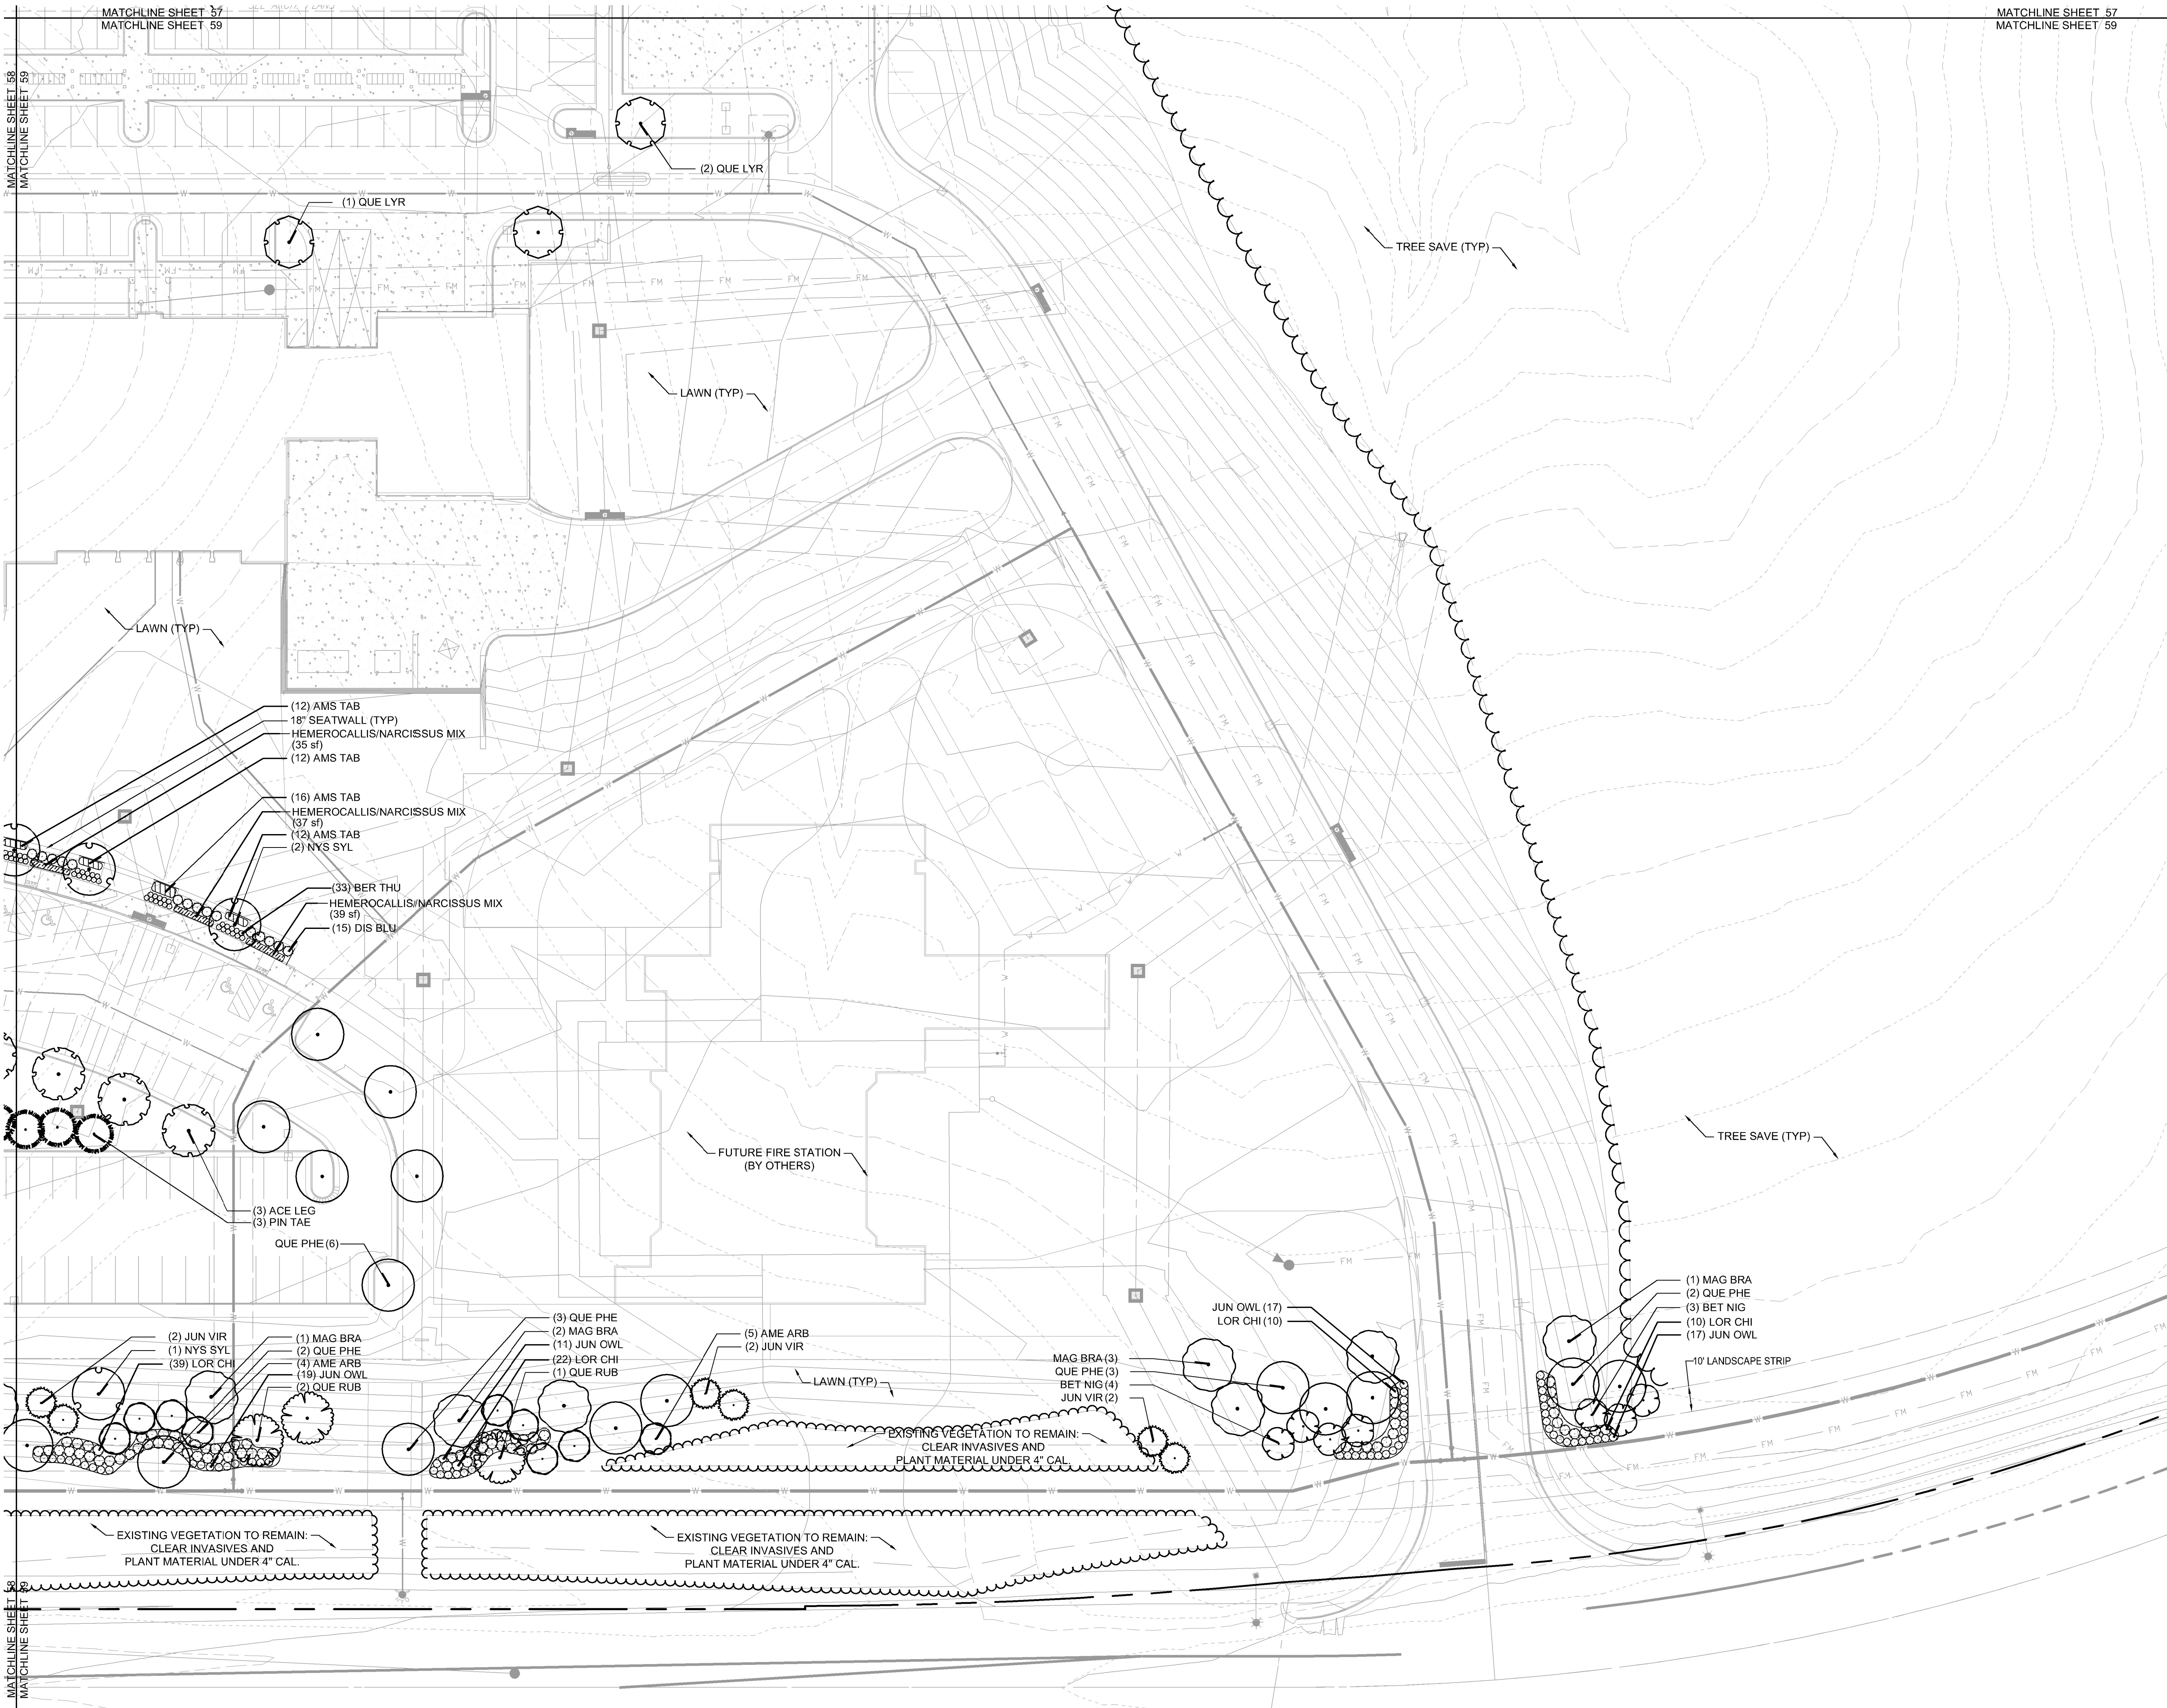

MATCHLINE SHEET 57
MATCHLINE SHEET 59

MATCHLINE SHEET 58
MATCHLINE SHEET 59




Site Development | Residential | Infrastructure | Technology
 VIRGINIA | NORTH CAROLINA
 THIS DRAWING PREPARED AT THE
 CORPORATE OFFICE
 1001 Boulders Parkway, Suite 300 | Richmond, VA 23225
 TEL 804.200.6500 FAX 804.560.1016 www.timmons.com
 35092

THIS SHEET IS FOR
 LANDSCAPING PURPOSES
 ONLY!

| PLANT KEY | |
|-----------------|---|
| TREES | BOTANICAL NAME |
| ACE LEG | ACER SACCHARUM 'LEGACY' |
| LIR TUL | LIRIODENDRON TULIPIFERA |
| MAG BRA | MAGNOLIA GRANDIFLORA 'BRACKENS BROWN BEAUTY' |
| NYS SYL | NYSSA SYLVATICA |
| PIN TAE | PINUS TAEDA |
| QUE LYR | QUERCUS LYRATA |
| QUE PHE | QUERCUS PHELLOS |
| QUE RUB | QUERCUS RUBRA |
| ULM PRI | ULMUS AMERICANA 'PRINCETON' |
| ULM BOS | ULMUS PARVIFOLIA 'BOSQUE' |
| UNDERSTORY TREE | BOTANICAL NAME |
| ACE BUE | ACER BUERGERIANUM |
| ACE BLO | ACER PALMATUM 'BLOODGOOD' |
| AME ARB | AMELANCHIER ARBOREA 'AUTUMN BRILLIANCE' |
| BET NIG | BETULA NIGRA 'LITTLE KING' TM |
| JUN VIR | JUNIPERUS VIRGINIANA |
| JUN BUR | JUNIPERUS VIRGINIANA 'BURKII' |
| SHRUBS | BOTANICAL NAME |
| ARO MEL | ARONIA MELANOCARPA |
| BER THU | BERBERIS THUNBERGII 'ADMIRATION' |
| BUX MIC | BUXUS MICROPHYLLA JAPONICA 'WINTER GEM' |
| DIS BLU | DISTYLIMUM X 'BLUE CASCADE' |
| ITE VIR | ITEA VIRGINICA 'HENRY'S GARNET' |
| JUN OWL | JUNIPERUS VIRGINIANA 'GREY OWL' |
| LOR CHI | LOROPETALUM CHINENSE RUBRUM 'RUBY' |
| RHU ARO | RHUS AROMATICA 'GRO-LOW' |
| ROS SUN | ROSA X 'SUNNY KNOCKOUT' |
| PERENNIALS | BOTANICAL NAME |
| AMS TAB | AMSONIA TABERNAEMONTANA 'BLUE ICE' |
| LEU SUP | LEUCANTHEMUM X SUPERBUM 'BECKY' |
| PER ATR | PEROVSKIA ATRIPLICIFOLIA 'BLUE SPIRES' |
| GROUND COVERS | BOTANICAL NAME |
| ACH FIL | ACHILLEA FILIPENDULINA 'CORONATION GOLD' |
| JUN HOR | JUNIPERUS HORIZONTALIS 'BLUE CHIP' |


Rinker Design Associates, P.C.
 9385 Discovery Boulevard, Suite 200, Manassas, VA 20108 Telephone: (703) 368-7373 Fax: (703) 287-6443
 on the web @ www.rdacivil.com
 Engineering * Surveying * Land Planning * Transportation * Environmental Services
 "Turning Challenges into Opportunities"

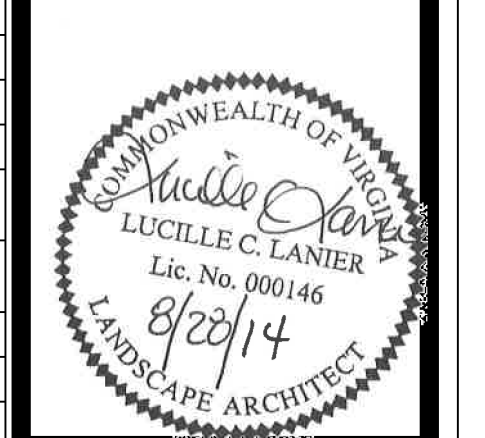

LANDSCAPE PLAN
 PRINCE WILLIAM COUNTY
 CENTRAL DISTRICT
 POLICE STATION
 OCCOQUAN MAGISTERIAL DISTRICT
 PRINCE WILLIAM COUNTY, VIRGINIA

REVISIONS:

| | |
|-------------|-------------|
| DATE: | AUGUST 2014 |
| SCALE: | 1"=30' |
| DESIGN: | EGM |
| DRAFT: | EGM |
| CHECKED BY: | LCL |
| ARCH: | MOSELEY |
| JOB NUMBER: | 13175-001 |
| SHEET: | 59 OF 65 |

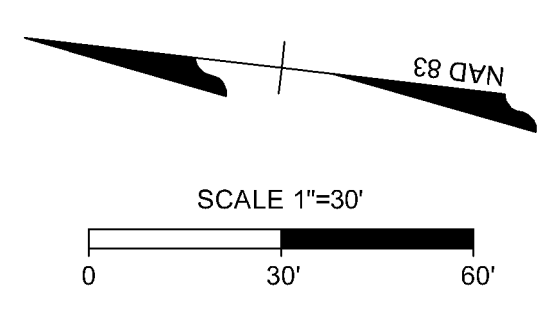

DRAWING NAME: S:\310\35092-PWC CENTRAL POLICE STATION DWG\SHEET_CD\35092L-L1.1-PLNT.DWG